

MILL PLACE

FIELD  
DAY  
OFFICES

TO LET

PREMIUM SERVICED OFFICES

OVERVIEW

KEY FEATURES

LOCATION

IN THE AREA

GALLERY

THE ACCOMMODATION

FLOORPLANS

FIELD DAY GROUP

CONTACT

HOME



# MILL PLACE



Indicative computer generated image

## OVERVIEW

Mill Place offers premium serviced office space, just a few minutes’ walk from the centre of St Peter Port, combining the convenience of being close to town, whilst avoiding peak traffic.

With a range of suites to accommodate operators from just two to 34 persons, Mill Place provides an all-inclusive, hassle-free solution serving all of your current and future business needs.

# MILL PLACE

## KEY FEATURES

Mill Place has been comprehensively refurbished, to an exceptional standard. It offers a wide range of facilities designed to support every modern business. Every tenant will be provided with access to a range of high-quality amenities.

### The benefits of a serviced office include:

- No fitout costs
- No dilapidations
- Fixed monthly fee
- Flexible term length
- Increased operational efficiency
- Reduced admin and management time
- Easy to upscale for expanding businesses



Contemporary furnished offices



Meeting rooms with AV Facilities



Breakout areas



Design-led reception area




Tea and coffee making facilities



Client Lounge



Showers

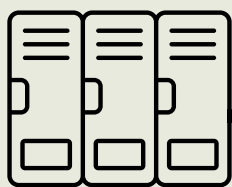

Lockers



Secure bike parking



Car parking (at additional cost)



Onsite café



HOME



# MILL PLACE

## LOCATION

Ideally situated at the lower end of La Charroterie along Rue de Pré, the property’s extensive frontage forms the gateway to St Peter Port.

Its prominent position offers the perfect balance of accessibility and convenience, allowing tenants to avoid peak-time traffic while being just a short walk from the restaurants and amenities close by.

The property is also well-connected to major bus routes and benefits from the availability of nearby public, private and onsite parking spaces.

Other office occupiers in the vicinity include JP Morgan, Marsh, Moore Stephens, TMF Group, Skipton International, Ferbrache & Farrell, Guernsey Finance and The States of Guernsey.



# MILL PLACE



### RESTAURANTS

- 01 Le Nautique Restaurant
- 02 Dix Neuf
- 03 Rebellion Pizza
- 04 The Chip Inn
- 05 Chefan
- 06 Alba
- 07 Thai Too
- 08 Sitar
- 09 Confucius
- 10 The Old Quarter Restaurant
- 11 Coco
- 12 Slaughterhouse
- 13 Pier 17



### CAFES AND QUICK BITES

- 01 MYLK Market Kiosk
- 02 Lola
- 03 Nourish
- 04 The Pelican
- 05 RAW
- 06 Lameiros Deli
- 07 Mocca Coffee House
- 08 Addisons



### BARS AND PUBS

- 01 Cock and Bull
- 02 Cornerstone
- 03 Balthazar
- 04 Tokkuri
- 05 Dorset Arms
- 06 Drunken Duck

## IN THE AREA

This central location is surrounded by a vibrant mix of established and newly opened restaurants, bars, pubs, and cafés — perfect for client meetings, team lunches or unwinding after work.



HOME



Map not to scale. Walking times are approximate.

# MILL PLACE

## GALLERY

Originally built as a flour mill and later home to one of St Peter Port’s bakeries, the building has robust stone walls and a bold presence, reflecting Guernsey’s past, where the rhythm of industry shaped daily life.

The careful refurbishment preserves this rich heritage with meaningful touches that blend historical context with the modern workplace.



# MILL PLACE



The onsite café will create the heart of Mill Place, providing a vibrant setting for meeting clients, friends and colleagues.

In addition, there will also be ground floor meeting rooms fully equipped with AV system and video conferencing facilities. These will be available to all the occupiers of the building to hold client meetings and team briefings, and can be reserved through a booking app. The meeting room suite will also be serviced by a client lounge.



# MILL PLACE

## STYLE

Mill Place is an inspiring and impactful workspace in a modern, playful, industrial style, with bold use of colour, natural wood, textured finishes and an abundance of greenery.



HOME



MILL PLACE



HOME



MILL PLACE



MILL PLACE





Indicative computer generated image

MILL PLACE

MILL PLACE

THE ACCOMMODATION:

Mill Place offers flexible office suites suitable for businesses from two to 34 people.


Arranged over six floors, the fully refurbished workspaces are beautifully finished and include a number of added features.

Larger suites ranging from 1,000 to 2,000 sq ft are also available on traditional long leases.

WHAT’S INCLUDED:

- Building Service Charge
- TRP
- Electrics
- Water
- Building Insurance
- Cleaning
- Use of Fridge, Microwave and Dishwasher
- Use of Meeting Rooms
- High Speed Internet
- External Window Cleaning

| OFFICE NO. | FLOOR  | SUITE         | NO. OF DESKS | PAGE |
|------------|--------|---------------|--------------|------|
| OO-01      | GROUND | NORTH SUITE 1 | 6            | 14   |
| OO-02      | GROUND | NORTH SUITE 1 | 6            | 14   |
| OO-03      | GROUND | NORTH SUITE 1 | 4            | 14   |
| O1-01      | FIRST  | NORTH SUITE 2 | 4            | 15   |
| O1-02      | FIRST  | NORTH SUITE 2 | 8            | 15   |
| O1-03      | FIRST  | NORTH SUITE 2 | 6            | 15   |
| O1-04      | FIRST  | NORTH SUITE 2 | 5            | 15   |
| O1-05      | FIRST  | NORTH SUITE 2 | 11           | 15   |
| O1-06      | FIRST  | SOUTH SUITE 2 | 18           | 15   |
| O2-01      | SECOND | NORTH SUITE 3 | 2            | 16   |
| O2-02      | SECOND | NORTH SUITE 3 | 4            | 16   |
| O2-03      | SECOND | NORTH SUITE 3 | 5            | 16   |
| O2-04      | SECOND | NORTH SUITE 3 | 11           | 16   |
| O2-05      | SECOND | NORTH SUITE 3 | 6            | 16   |
| O2-06      | SECOND | NORTH SUITE 3 | 4            | 16   |
| O3-01      | THIRD  | NORTH SUITE 4 | 2            | 17   |
| O3-02      | THIRD  | NORTH SUITE 4 | 4            | 17   |
| O3-03      | THIRD  | NORTH SUITE 4 | 5            | 17   |
| O3-04      | THIRD  | NORTH SUITE 4 | 11           | 17   |
| O3-05      | THIRD  | NORTH SUITE 4 | 6            | 17   |
| O3-06      | THIRD  | NORTH SUITE 4 | 4            | 17   |
| O3-07      | THIRD  | SOUTH SUITE 3 | 18           | 17   |
| O4-01      | FOURTH | NORTH SUITE 5 | 34           | 18   |
| O4-02      | FOURTH | SOUTH SUITE 4 | 18           | 18   |
| O5-01      | FIFTH  | SOUTH SUITE 5 | 14           | 19   |

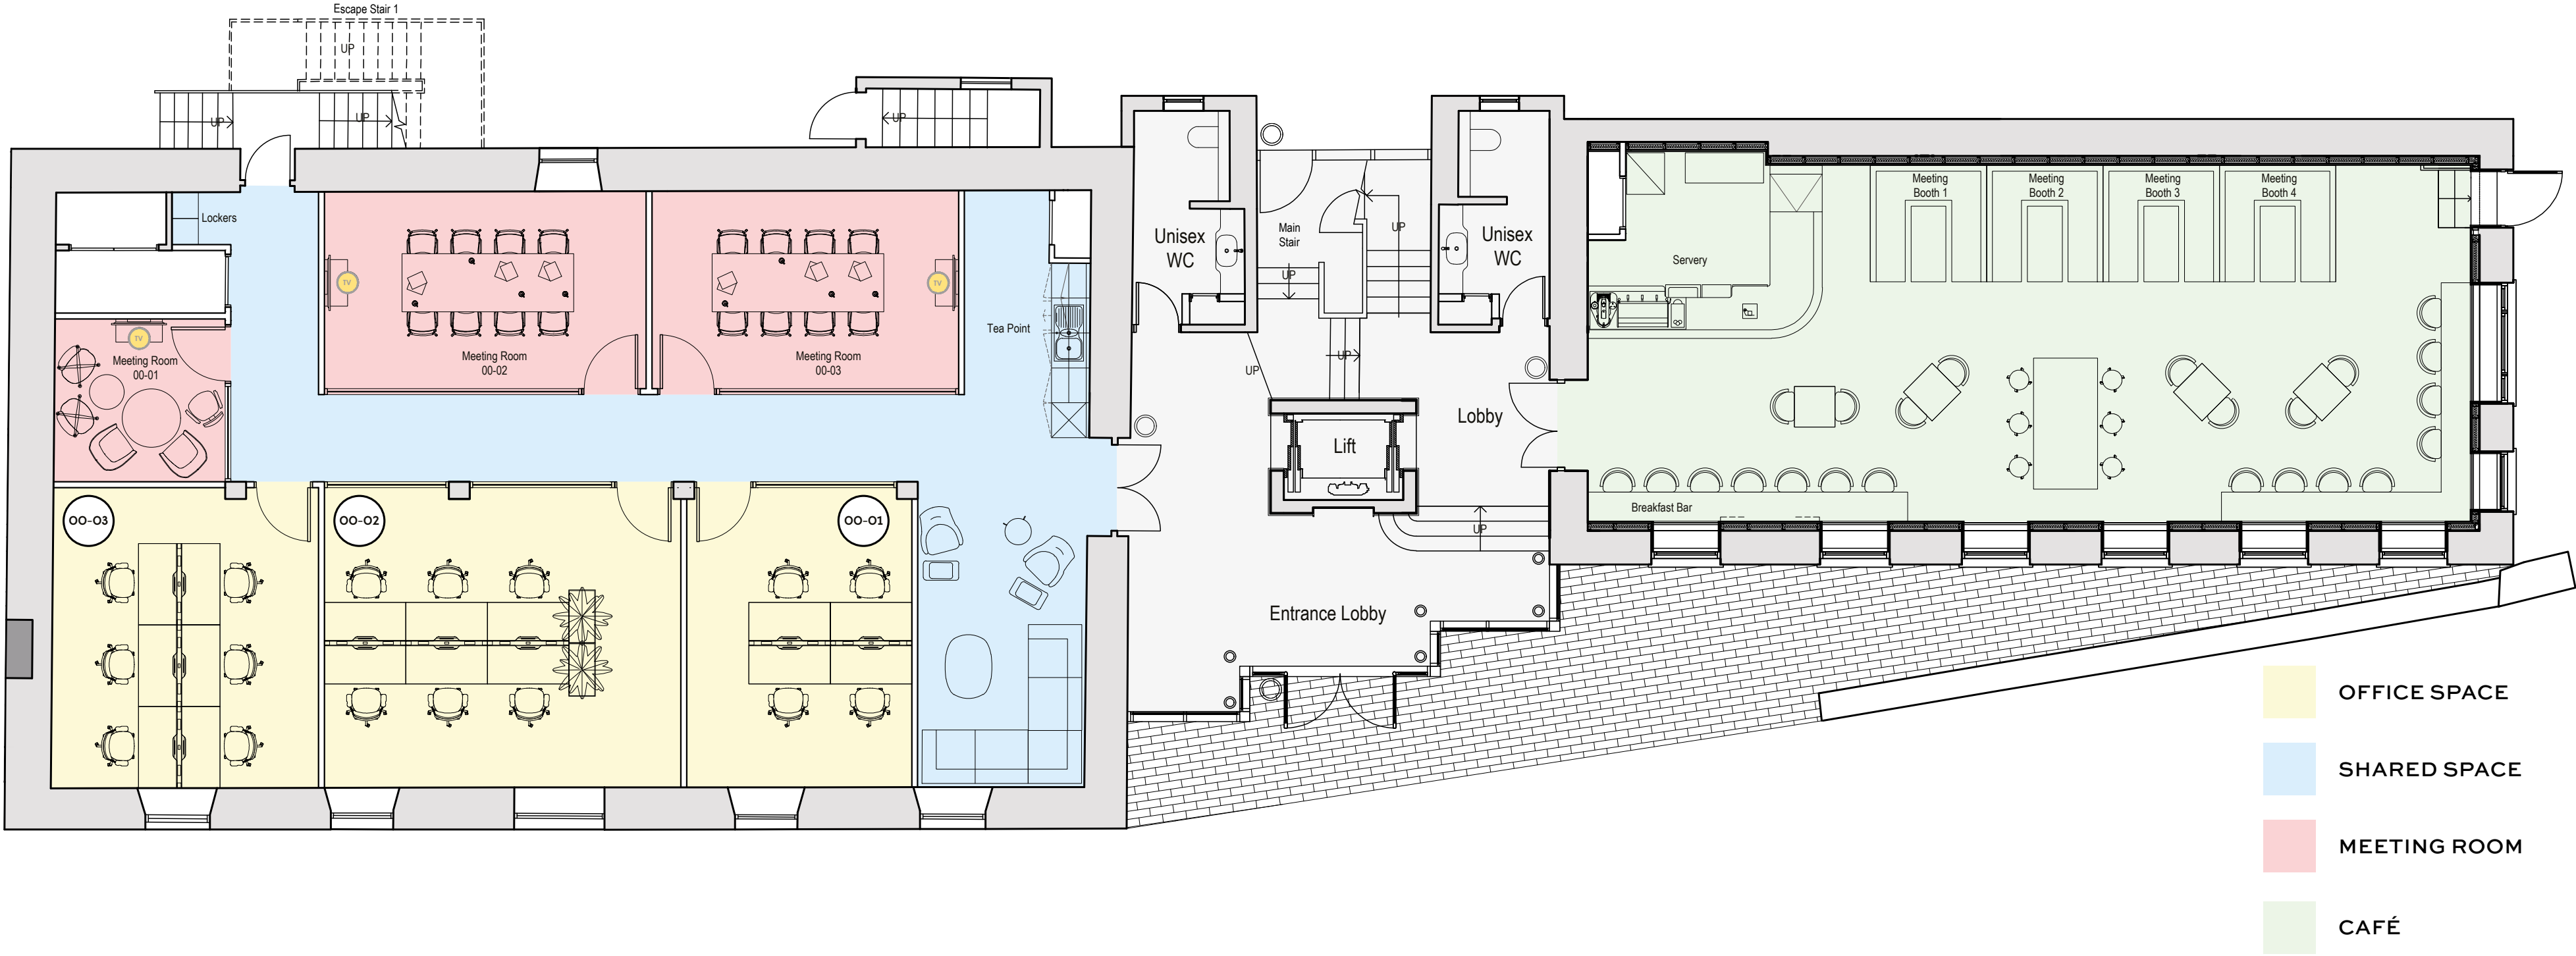

GROUND FLOOR

OFFICE 00-01

OFFICE 00-02

OFFICE 00-03

NORTH SUITE 1


NORTH SUITE1

NORTH SUITE1

DESKS: 4

DESKS: 6

DESKS: 6

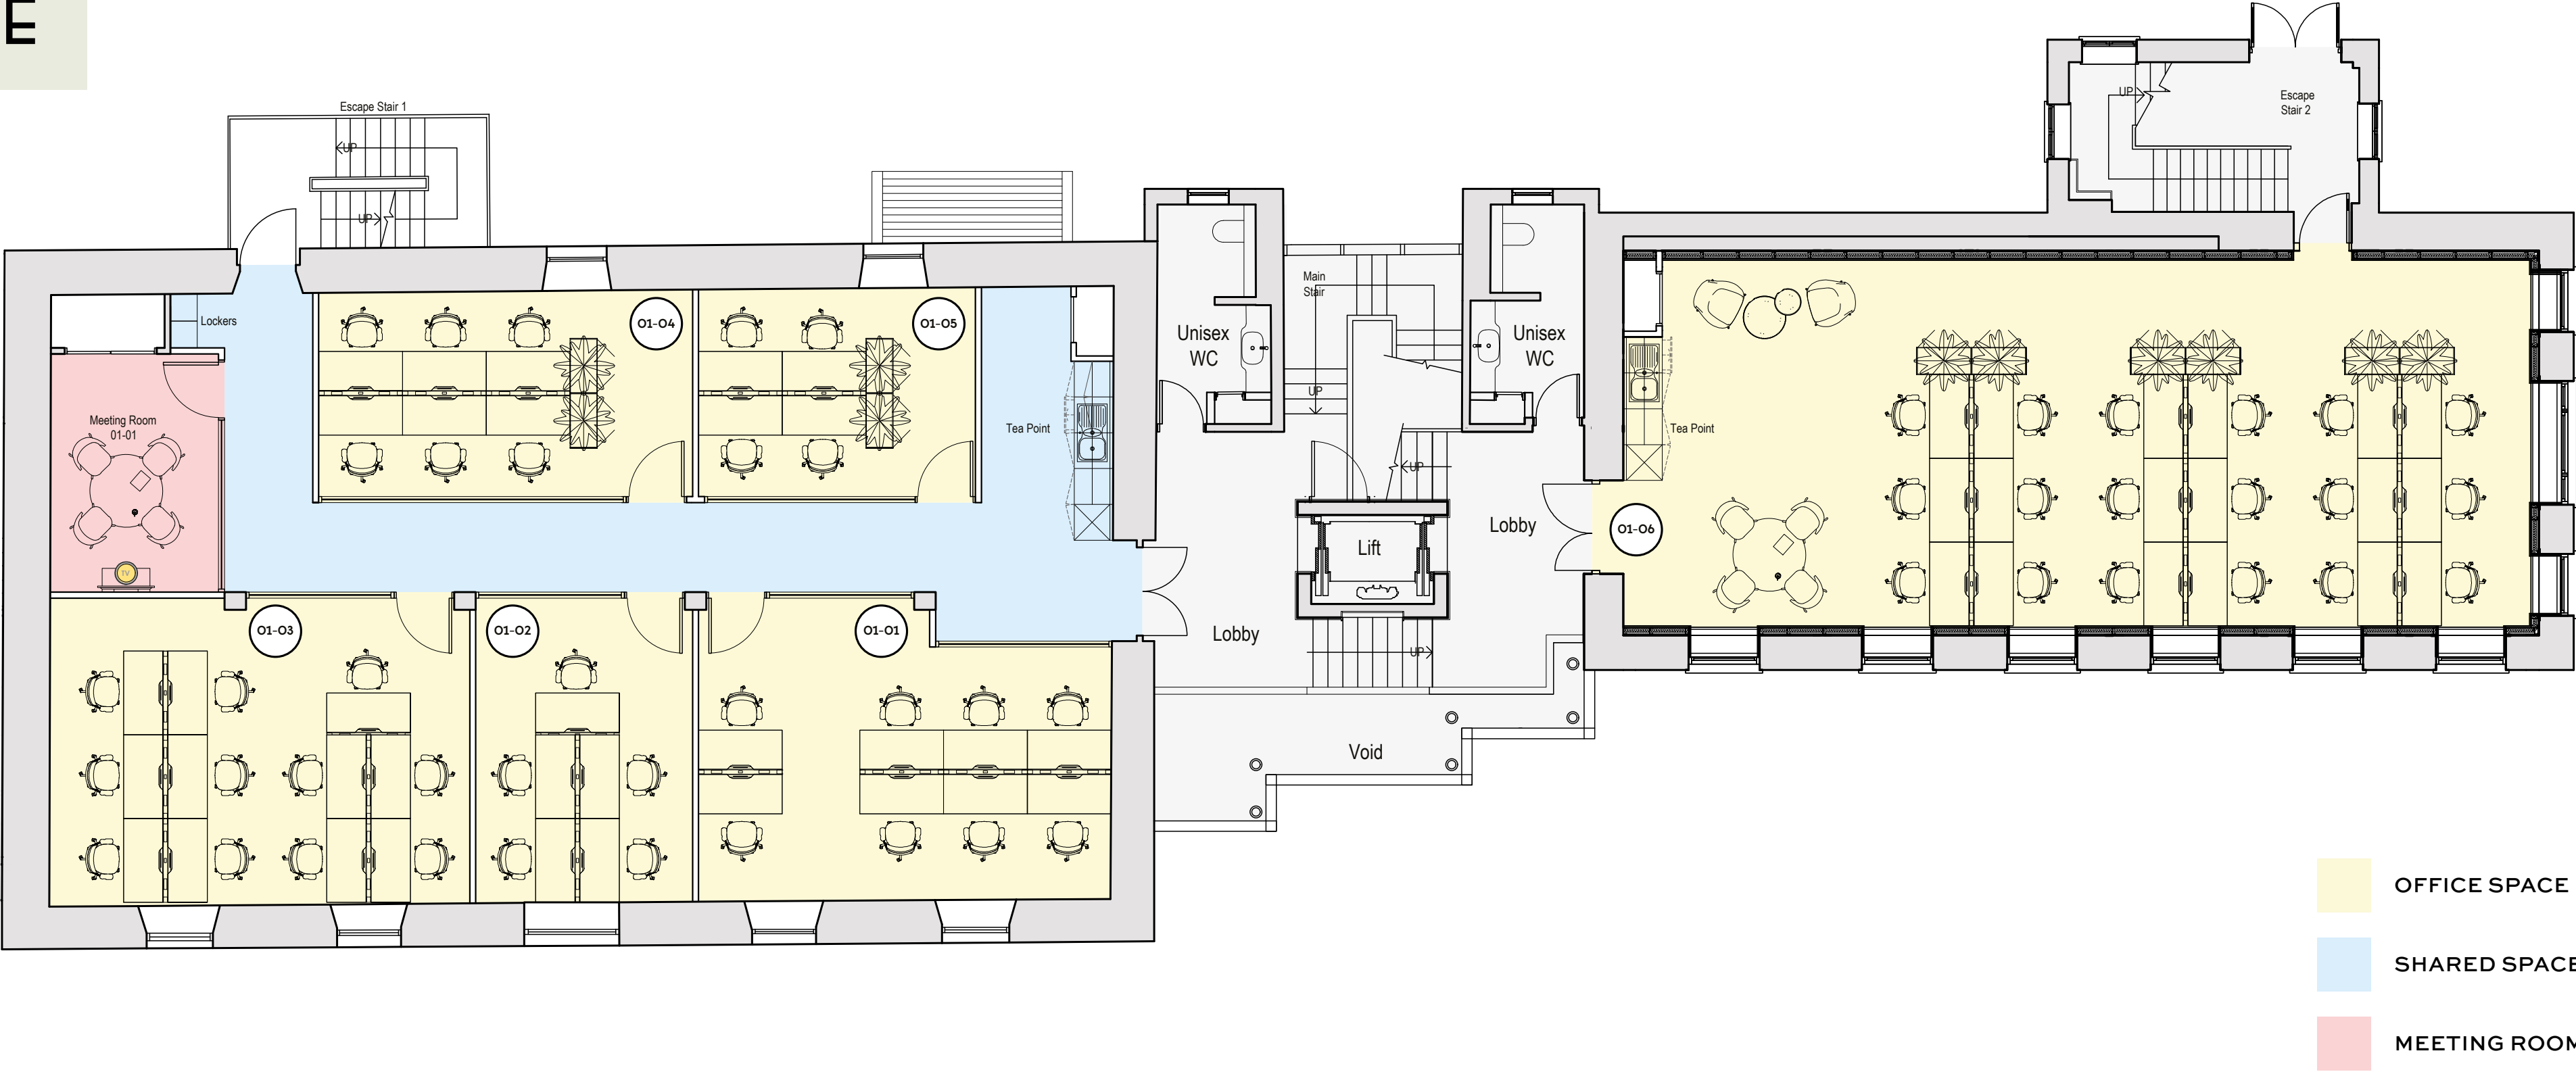

FIRST FLOOR

OFFICE 01-01

OFFICE 01-02

OFFICE 01-03

OFFICE 01-04

OFFICE 01-05

OFFICE 01-06

NORTH SUITE 2

NORTH SUITE 2

NORTH SUITE 2

NORTH SUITE 2

NORTH SUITE 2

SOUTH SUITE 2

DESKS: 8

DESKS: 5

DESKS: 11

DESKS: 6


DESKS: 4

DESKS: 18



HOME



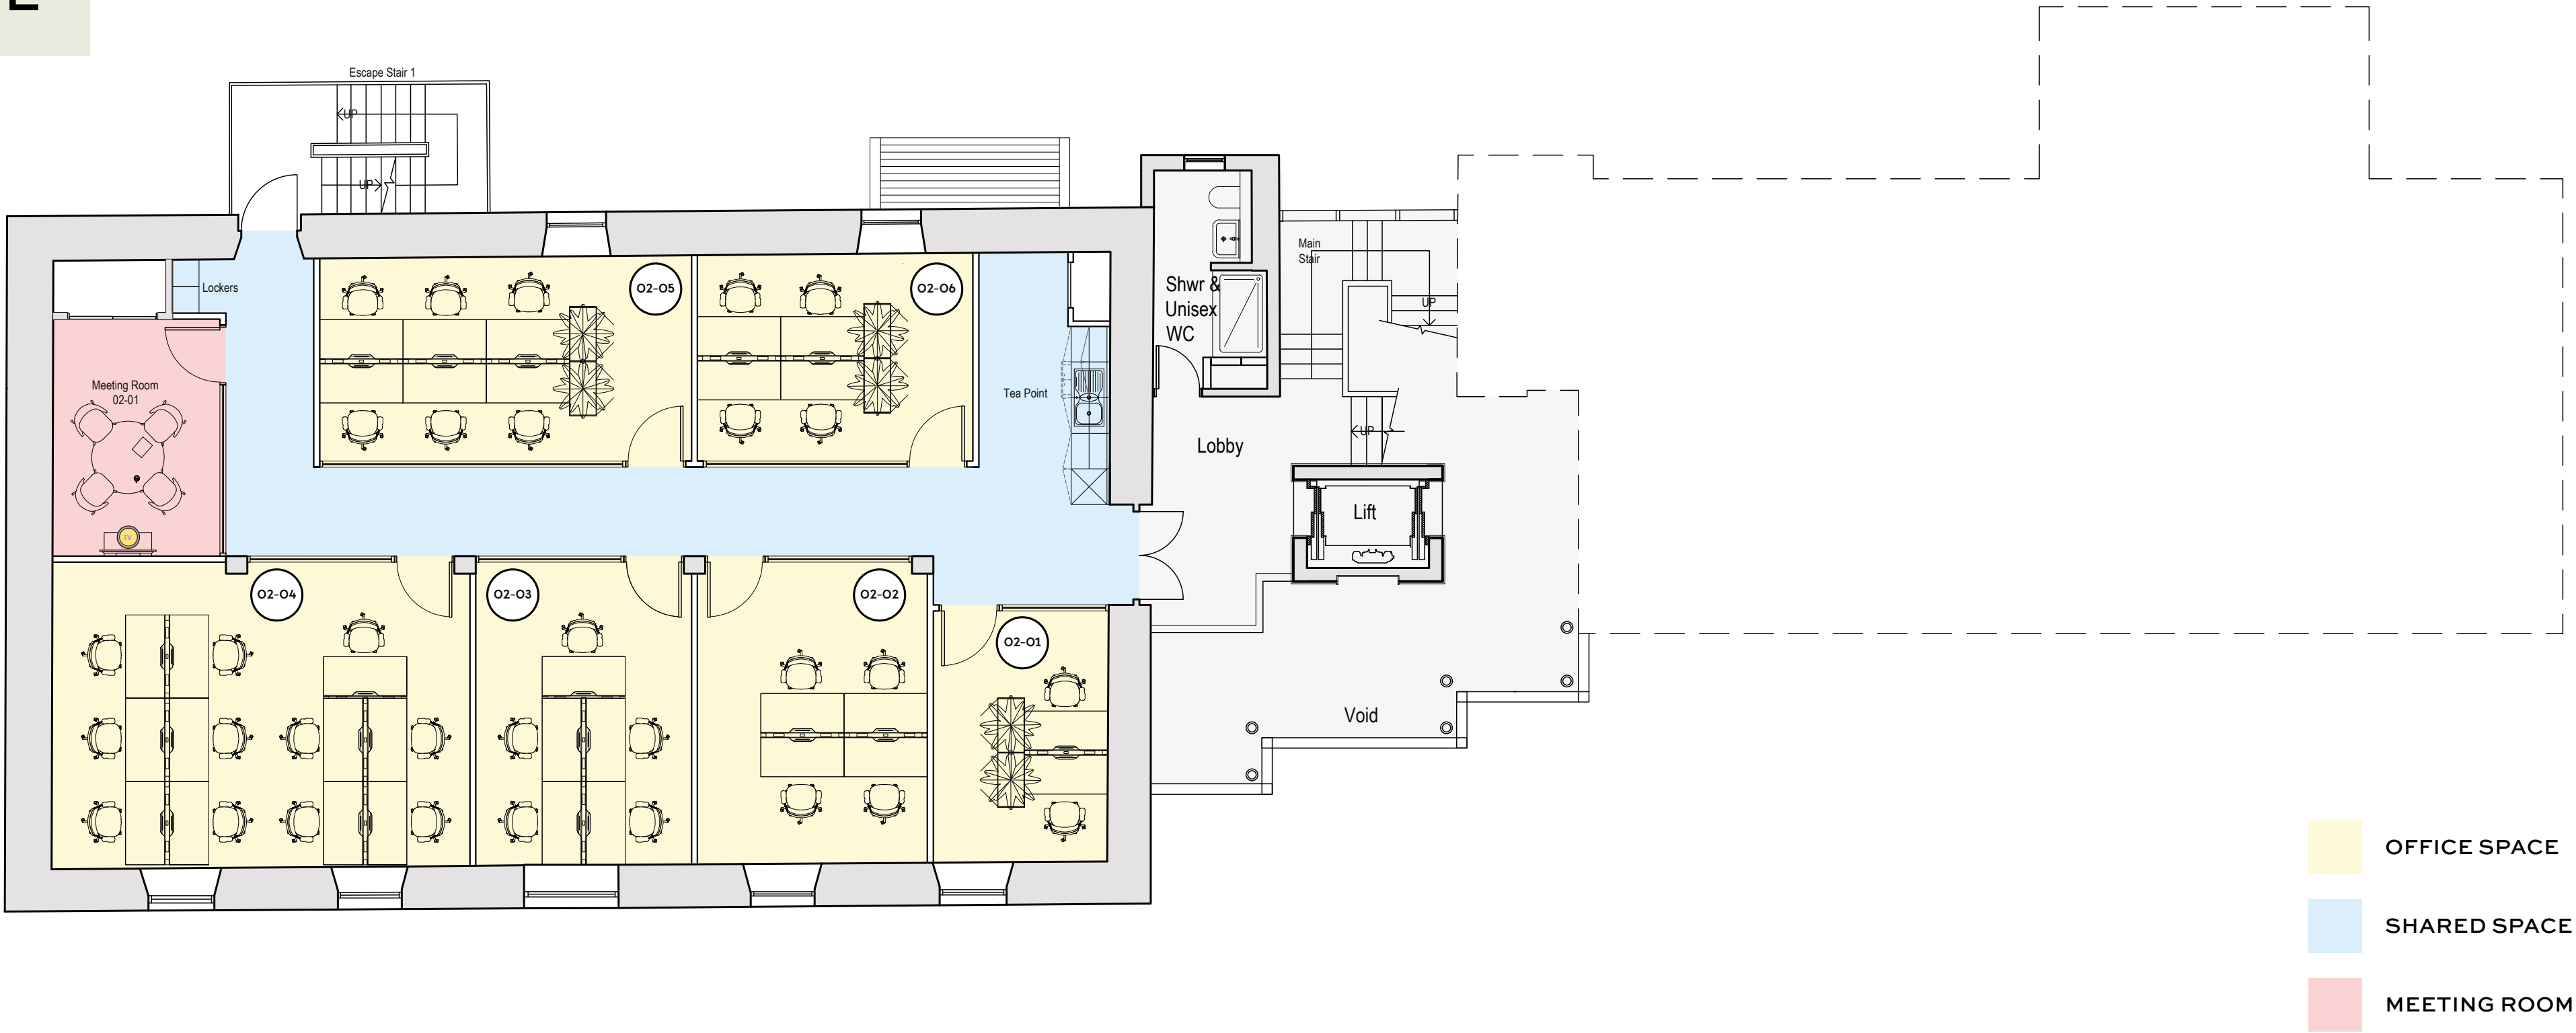

SECOND FLOOR

OFFICE 02-01

OFFICE 02-02

OFFICE 02-03

OFFICE 02-04

OFFICE 02-05

OFFICE 02-06

NORTH SUITE 3

NORTH SUITE 3

NORTH SUITE 3

NORTH SUITE 3

NORTH SUITE 3

NORTH SUITE 3

DESKS: 2

DESKS: 4

DESKS: 5

DESKS: 11


DESKS: 6

DESKS: 4



HOME



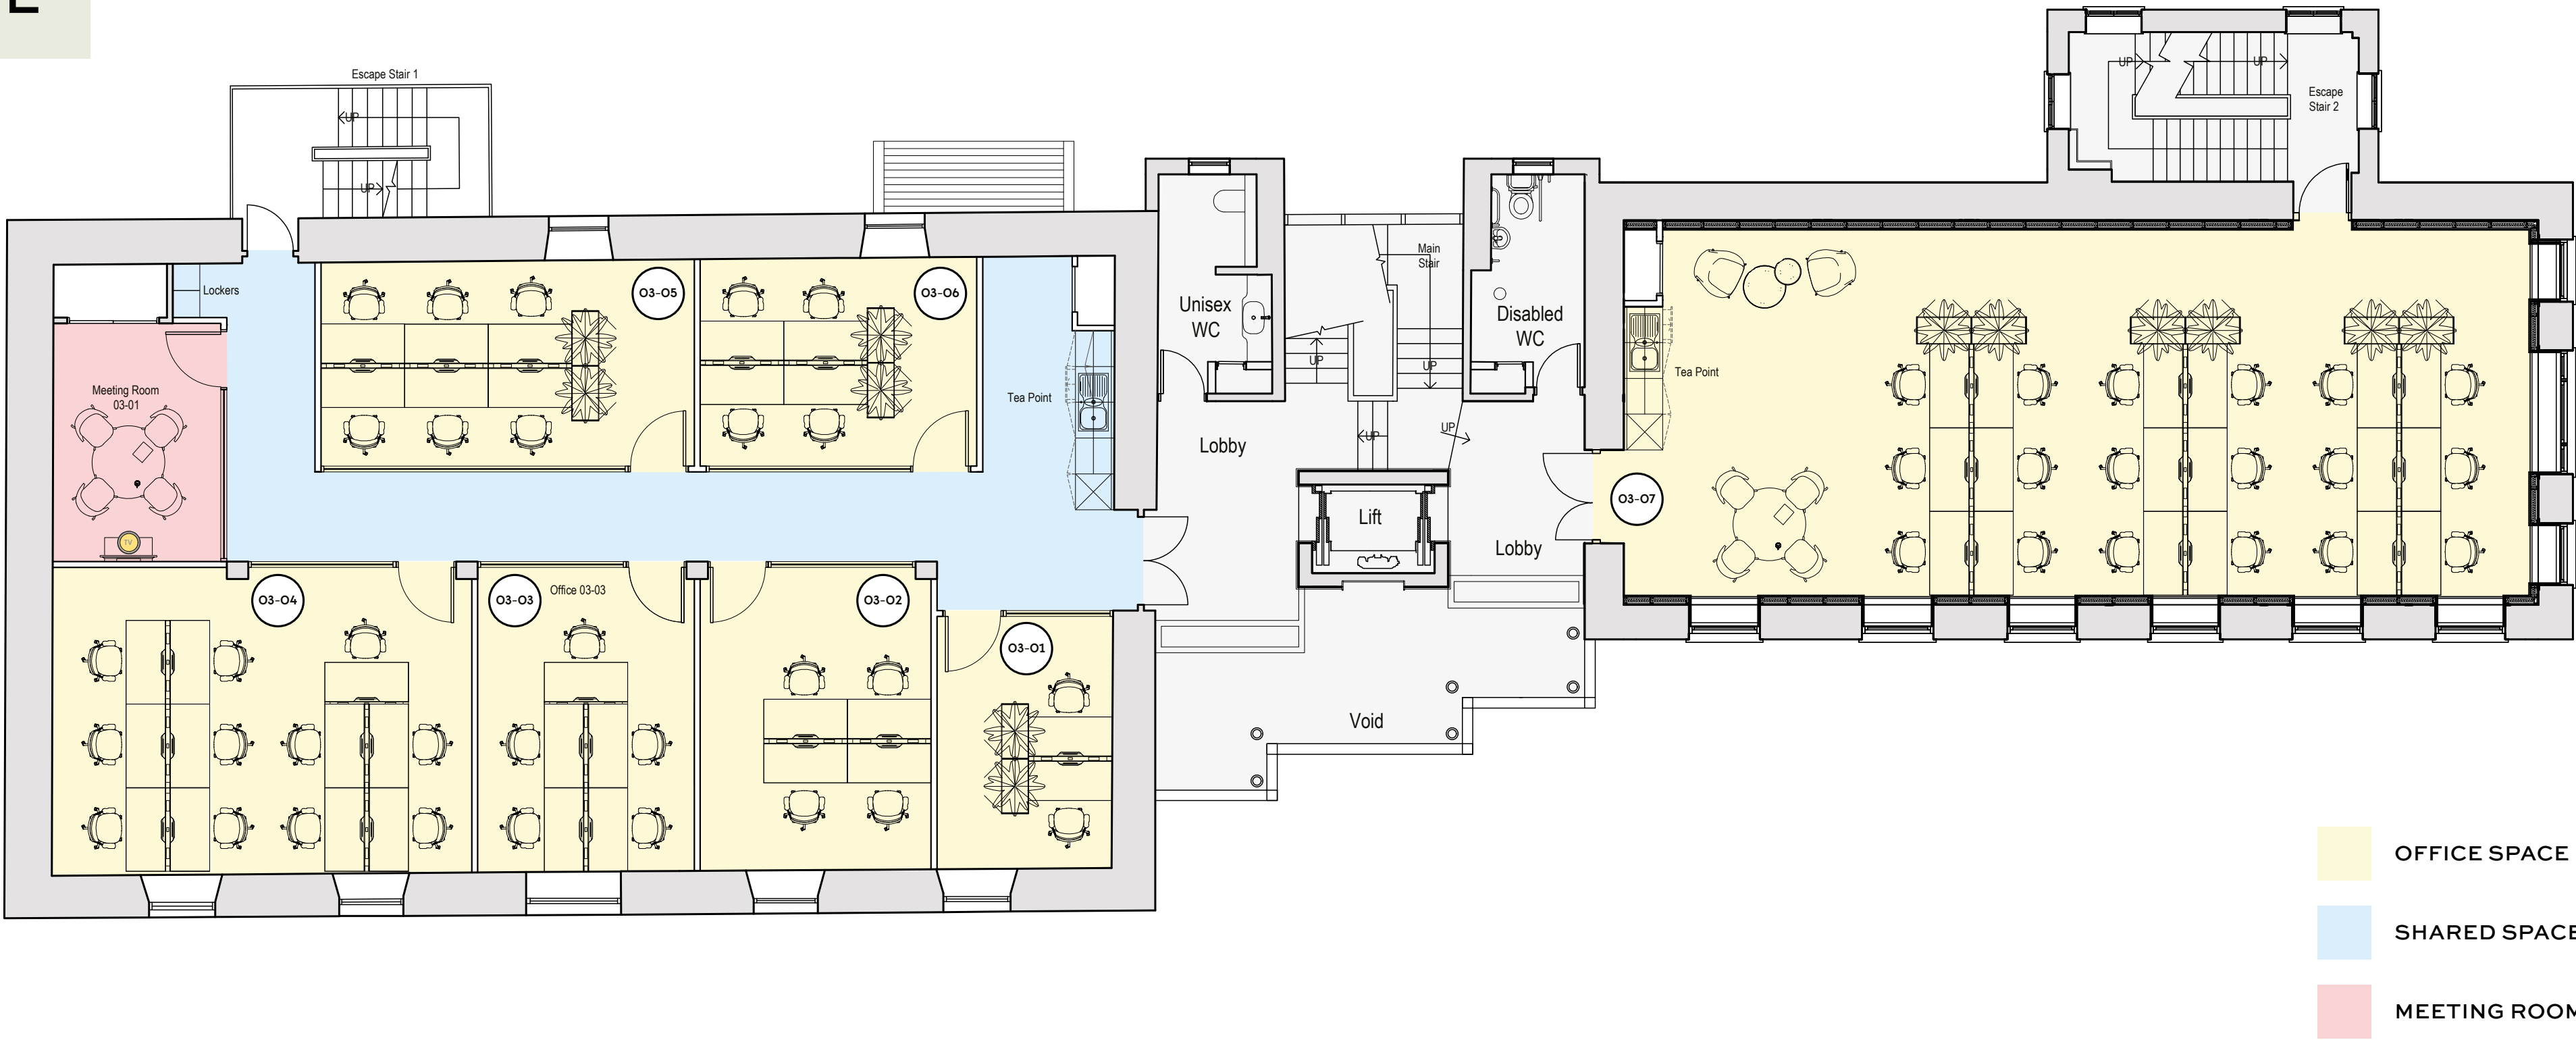

THIRD FLOOR

OFFICE 03-01

OFFICE 03-02

OFFICE 03-03

OFFICE 03-04

OFFICE 03-05

OFFICE 03-06

OFFICE 03-07

NORTH SUITE 4

NORTH SUITE 4

NORTH SUITE 4

NORTH SUITE 4

NORTH SUITE 4

NORTH SUITE 4

SOUTH SUITE 3

DESKS: 2

DESKS: 4


DESKS: 5

DESKS: 11

DESKS: 6

DESKS: 4

DESKS: 18

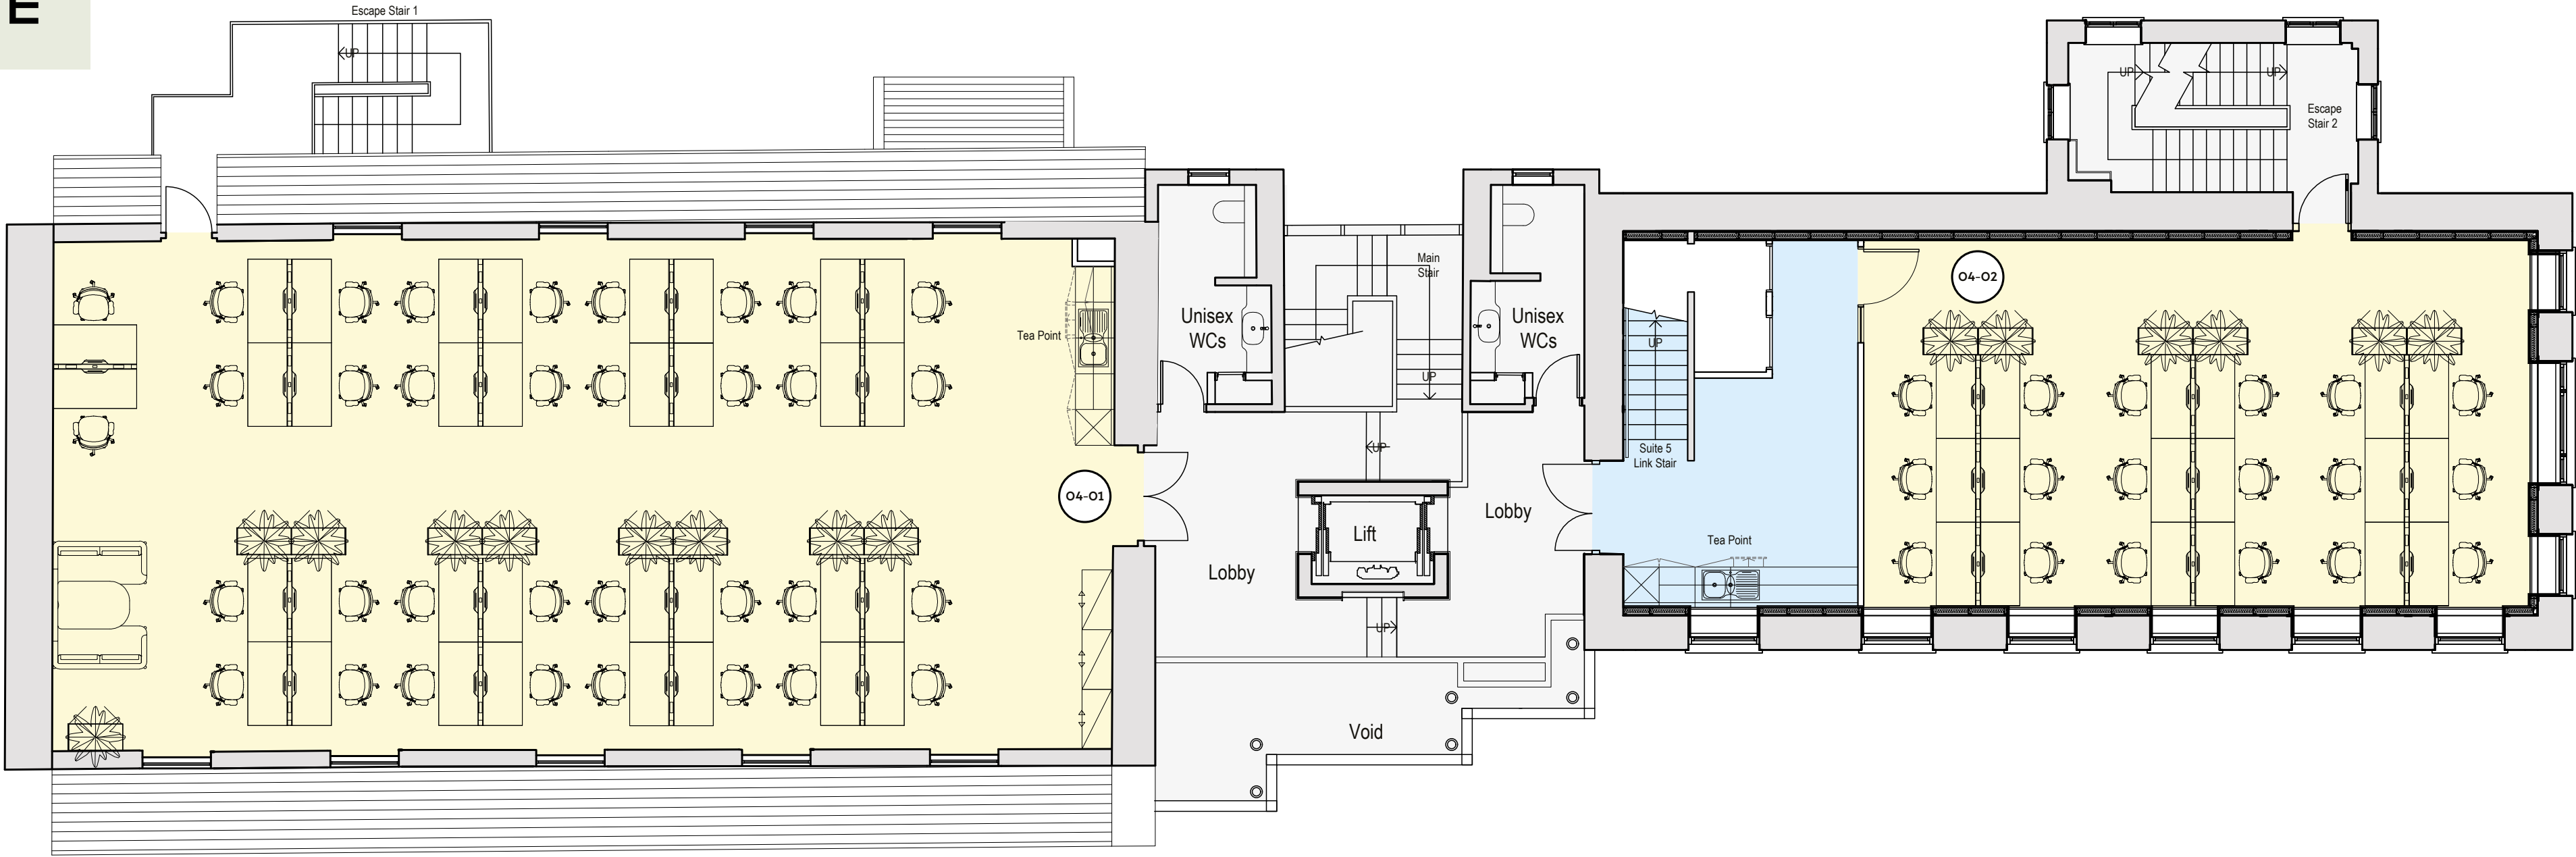

FOURTH FLOOR

OFFICE SPACE

SHARED SPACE

OFFICE 04-01


OFFICE 04-02

NORTH SUITE 5


SOUTH SUITE 4

DESKS: 34

DESKS: 18

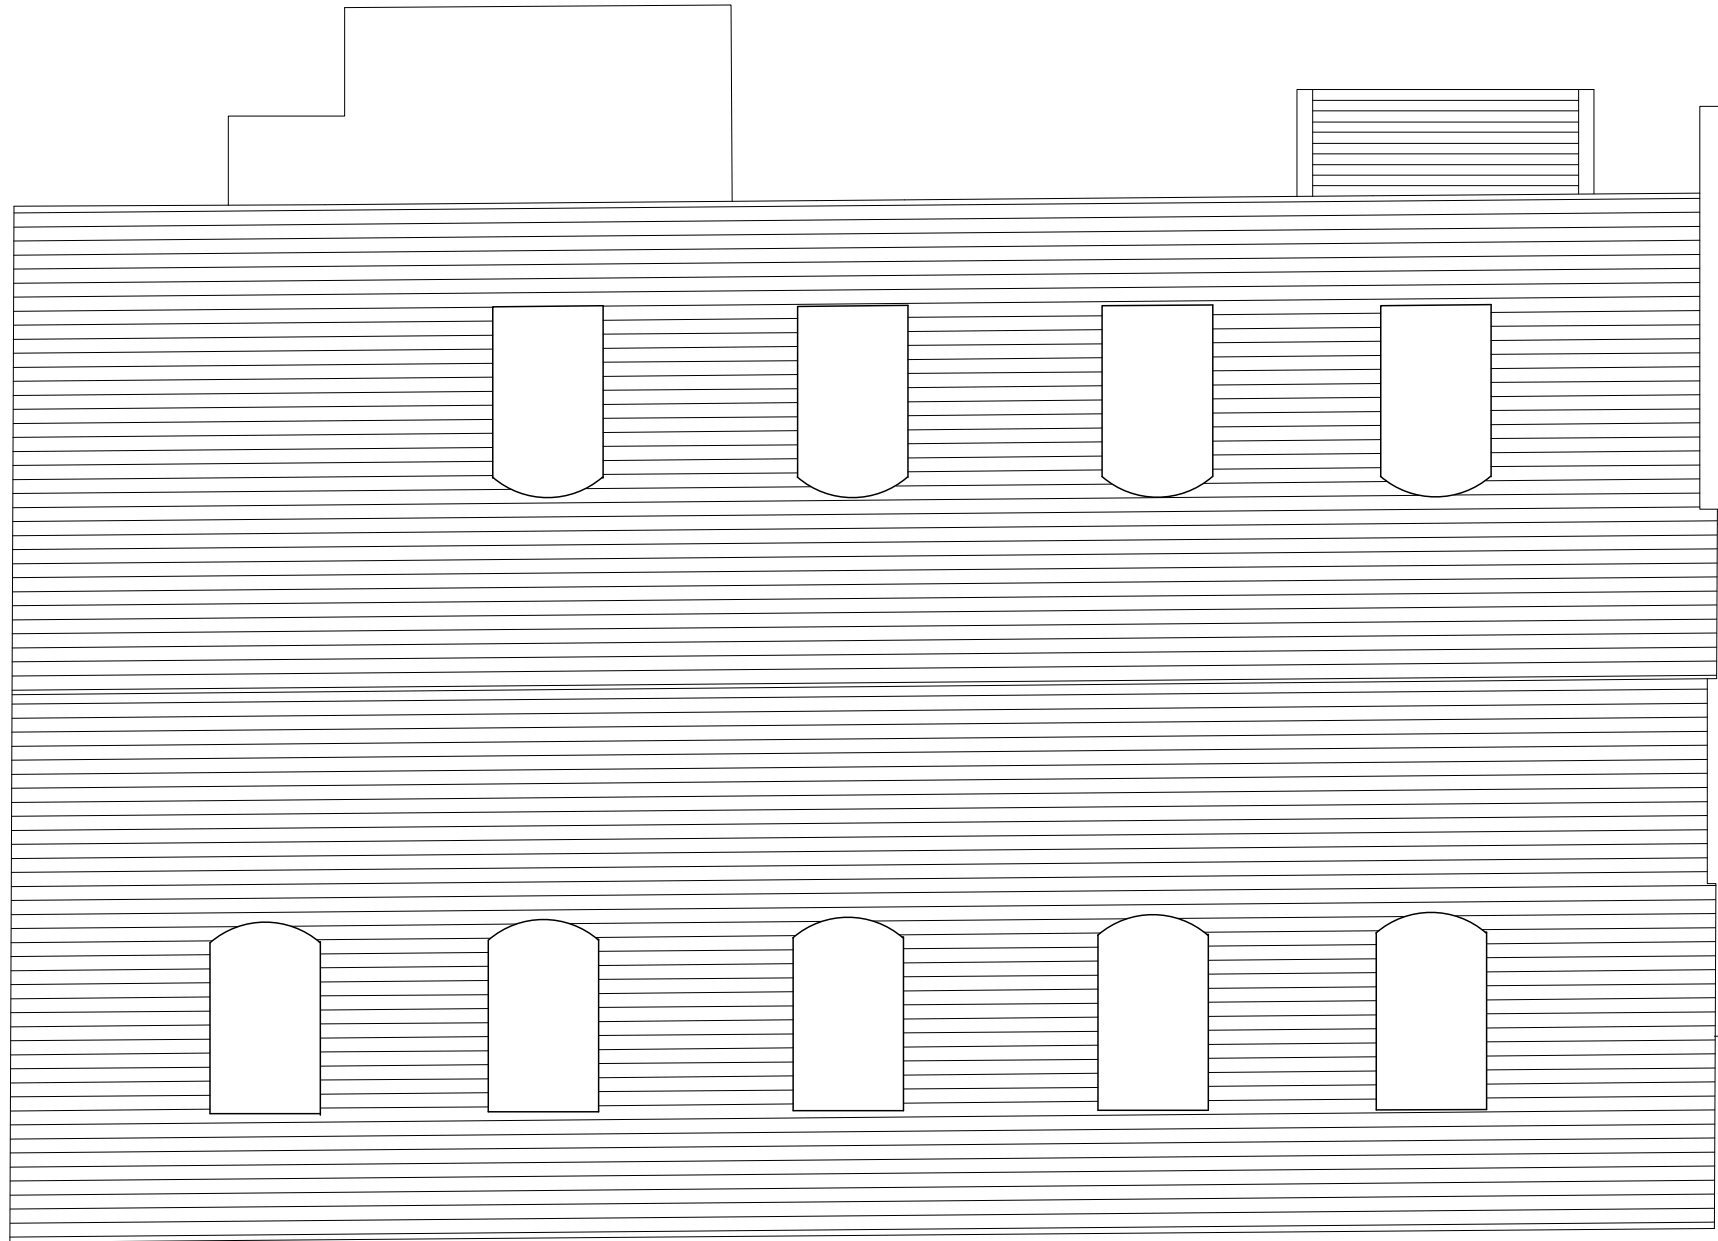

SOUTH SUITE 5

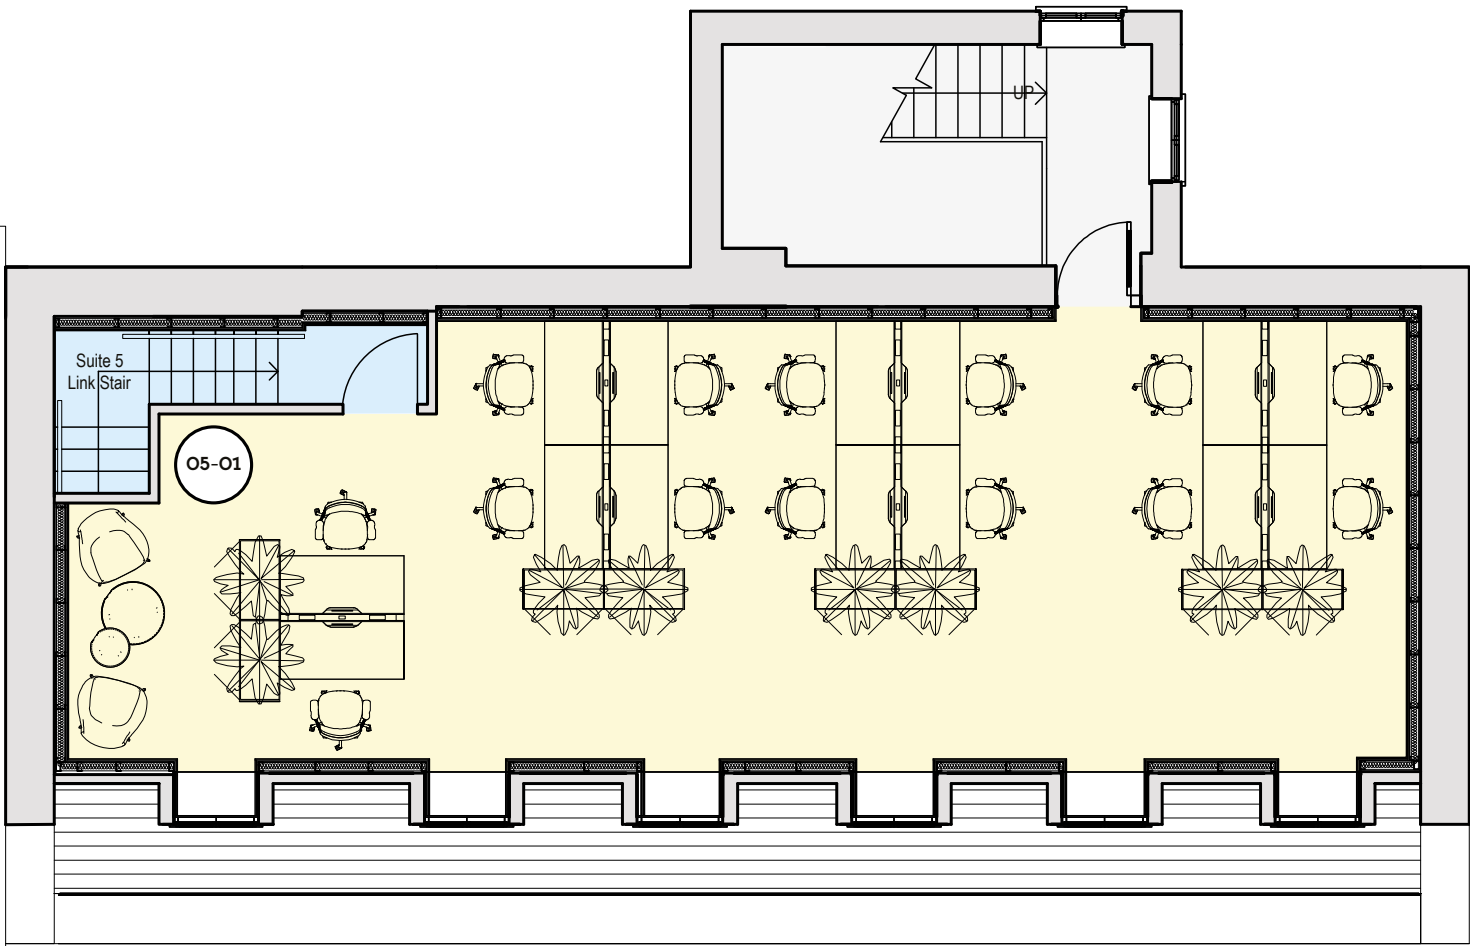

- OFFICE SPACE
- SHARED SPACE

FIFTH FLOOR

OFFICE 05-01

SOUTH SUITE 5

DESKS: 14

# MILL PLACE



## PART OF THE FIELD DAY GROUP

Field Day Offices are part of the Field Day Group — a dynamic and design-led commercial property development, investment and serviced office business focused on Guernsey.

Our projects are individual and broad-ranging, from stylish and contemporary office refurbishments, through to luxury health and fitness conversions and innovative reimagining of retail and leisure space, all underpinned by our core value of delivering high-quality, well-designed spaces built with the end user in mind.

### Recent projects include:

- |               |                |
|---------------|----------------|
| Upper House   | Royal Terrace  |
| Rock House    | Park Place     |
| Frances House | Mill Court     |
| Windsor House | Victoria House |



HOME



# MILL PLACE

FIELD  
DAY  
OFFICES

## FOR FURTHER INFORMATION

Please contact sole agents for further details,  
or to arrange a viewing:

**Wing Lai** MRICS

Director

T: 44 (0) 7781 412 578

E: wing.lai@watts.property

**Joanna Watts** MRICS

Director

T: +44 (0) 7781 130 686

E: jo.watts@watts.property



Watts Property Consultants Limited on behalf of the Vendors or Lessors of this property whose Agents they are, give notice that 1. These particulars are set out as a general outline only for guidance to intending Purchasers or Lessees, and do not constitute any part of an offer or contract. 2. Details are given without any responsibility and any intending Purchasers, Lessees or Third Parties should not rely on them as statements or representations of fact, but must satisfy themselves by inspection or otherwise as to the correctness of each of them. 3. No person in the employment of Watts Property Consultants Limited has any authority to make any representation or warranty whatsoever in relation to this property.



HOME